

DISTRICT	COUNTY	ROUTE	SECTION	SHEET
6-0	CHESTER	1001/3070	-	1 OF 1
WEST WHITELAND TOWNSHIP				
REVISION NUMBER	REVISIONS	BY	DATE	


Ship Road Detour Plan

Southbound Ship Rd. Traffic Detour Route:
Use Swedesford Rd., Pottstown Pk. & Lincoln Hwy. signage for detour will accompany detour route.

Local Traffic Only
Ship Rd. Southbound to Sylvania Rd.

Ship Rd. Work Area:
Southbound lane will be closed to traffic from Sylvania Rd to Lincoln Hwy. Northbound traffic to remain open.

MAINTENANCE AND PROTECTION OF TRAFFIC DURING CONSTRUCTION						
LETTER	LEGEND	SIGN SERIES	SIZE (IN)	DESCRIPTION	MOUNTING	QUANTITY
A	END DETOUR	M4-8A	24"x18"	END DETOUR SIGN	TYPE B POST	1
B	DETOUR	M4-9L	30"x24"	DETOUR SIGN, LEFT	TYPE B POST	2
C	DETOUR	M4-9R	30"x24"	DETOUR SIGN, RIGHT	TYPE B POST	1
D	DETOUR	M4-9S	30"x24"	DETOUR SIGN, STRAIGHT	TYPE B POST	11
E	DETOUR	M4-9SL	30"x24"	LEFT ADVANCE DETOUR SIGN	TYPE B POST	2
F	DETOUR	M4-9SR	30"x24"	RIGHT ADVANCE DETOUR SIGN	TYPE B POST	1
G	DETOUR	M4-10R	48"x18"	DETOUR ARROW SIGN, RIGHT	TYPE III BARRICADE	2
H	ROAD CLOSED	R11-2	48"x30"	ROAD CLOSED SIGN	TYPE III BARRICADE	2
J	ROAD CLOSED & TRAFFIC AHEAD	R11-3A	60"x30"	ROAD CLOSED TO THRU TRAFFIC SIGN	TYPE III BARRICADE	2
K	ROAD WORK	W20-1 W30-1-1	36"x36" 20"x6"	ROAD WORK SIGN DISTANCE (500 FT) (PANEL)	TYPE B POST	2
L	ROAD WORK	W20-1 W30-1-6	36"x36" 20"x6"	ROAD WORK SIGN DISTANCE (AHEAD) (PANEL)	TYPE B POST	2
M	END ROAD WORK	G20-2	36"x18"	END ROAD WORK SIGN	TYPE B POST	2
N	ADVANCE DETOUR	W20-2 W30-1-3	36"x36" 20"x6"	ADVANCE DETOUR SIGN DISTANCE (1500 FT) (PANEL)	TYPE B POST	2
O	ADVANCE DETOUR	W20-2 W30-1-2	36"x36" 20"x6"	ADVANCE DETOUR SIGN DISTANCE (1000 FT) (PANEL)	TYPE B POST	2
P	ADVANCE DETOUR	W20-2 W30-1-1	36"x36" 20"x6"	ADVANCE DETOUR SIGN DISTANCE (500 FT) (PANEL)	TYPE B POST	1
Q	ROAD CLOSED	W20-3 W30-1-3	36"x36" 20"x6"	ROAD CLOSED SIGN DISTANCE (1500 FT) (PANEL)	TYPE B POST	1
R	ROAD CLOSED	W20-3 W30-1-2	36"x36" 20"x6"	ROAD CLOSED SIGN DISTANCE (1000 FT) (PANEL)	TYPE B POST	1
S	ROAD CLOSED	W20-3 W30-1-1	36"x36" 20"x6"	ROAD CLOSED SIGN DISTANCE (500 FT) (PANEL)	TYPE B POST	1
T	SHIP ROAD		30"x18"	"SHIP ROAD" SIGN	TYPE F POST	18
X	SHIP ROAD CLOSED BETWEEN SYLVANIA RD AND LINCOLN HWY FOLLOW DETOUR		60"x54"	"SHIP ROAD CLOSED BETWEEN SYLVANIA RD AND LINCOLN HWY FOLLOW DETOUR" SIGN	TYPE III BARRICADE	2
Y	SHIP ROAD CLOSED BETWEEN SYLVANIA RD AND LINCOLN HWY		60"x54"	"SHIP ROAD CLOSED BETWEEN SYLVANIA RD AND LINCOLN HWY" SIGN	TYPE III BARRICADE	2

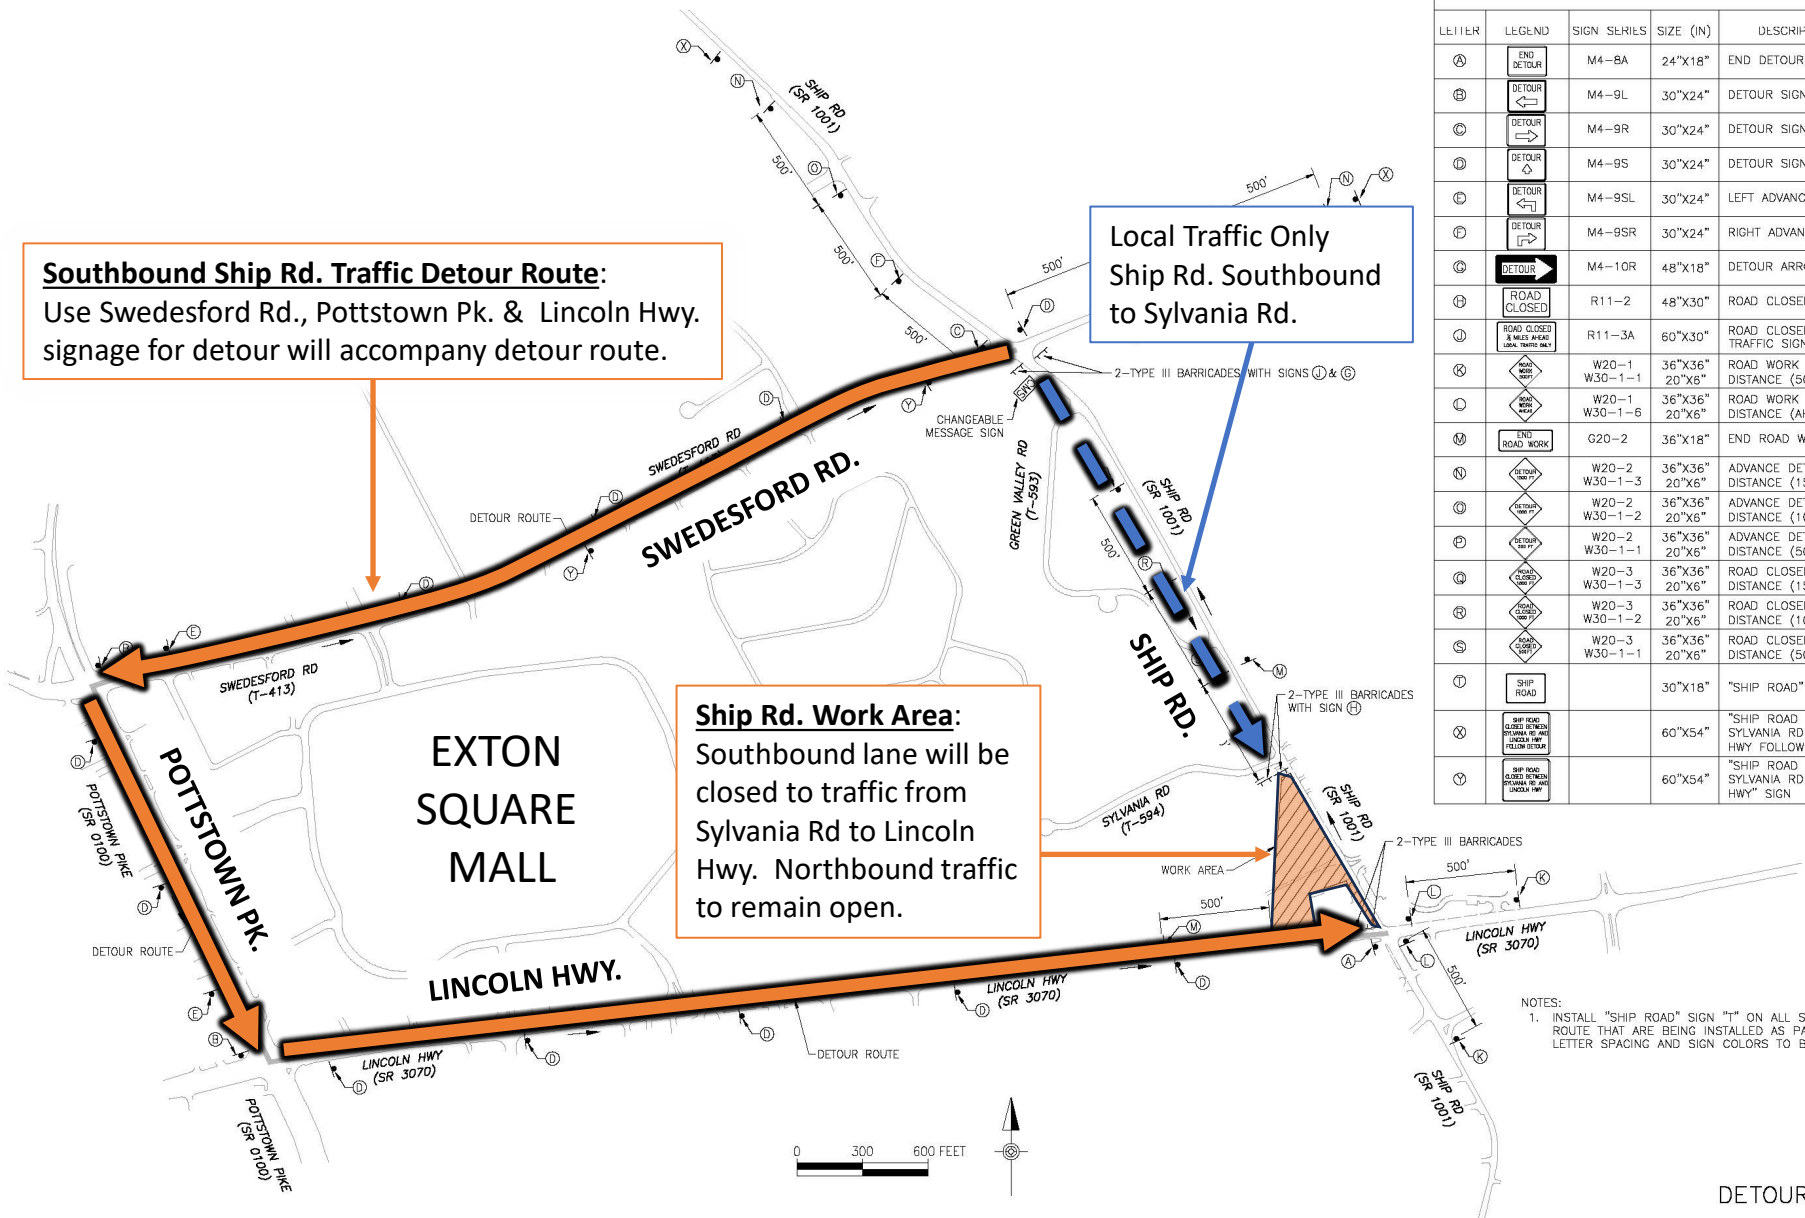

NOTES:
1. INSTALL "SHIP ROAD" SIGN "T" ON ALL SIGN POSTS LOCATED ALONG DETOUR ROUTE THAT ARE BEING INSTALLED AS PART OF THIS PROJECT. SIGN LETTER SIZE, LETTER SPACING AND SIGN COLORS TO BE CONSISTENT WITH SIGN M4-9 SIGNS.

DETOUR PLAN

File: ShipRd_DetourPlan.dwg Layout: Detour_Plan Plotted: 6/15/23 at 11:52am By: Chelsea Zebby