

**START WORK**  
 STA 221+00.00  
 SEG 0210 OFF 0006  
 SEG 0205 OFF 2992  
 SR 0100 SEC CES

**LIMIT OF WORK**  
 STA 220+50.00  
 SEG 0204 OFF 2953  
 SEG 0205 OFF 2942  
 WEST WHITELAND TOWNSHIP  
 CHESTER COUNTY


NATIONAL RAILROAD  
 PASSENGER CORP  
 "EXTON AMTRAK  
 TRAIN STATION"  
 UPI# 41-5-151-E

PA DEPARTMENT OF  
 TRANSPORTATION  
 UPI# 41-5-151.1

EXISTING RAIL  
 OVERPASS  
 SEE  
 DETAIL  
 A-A

**STOP WORK**  
 STA 242+00.00  
 SEG 0210 OFF 2106  
 SEG 0211 OFF 2066  
 SR 0100 SEC CES

**LIMIT OF WORK**  
 STA 242+50.00  
 SEG 0210 OFF 2156  
 SEG 0211 OFF 2116  
 SR 0100 SEC CES  
 WEST WHITELAND TOWNSHIP  
 CHESTER COUNTY

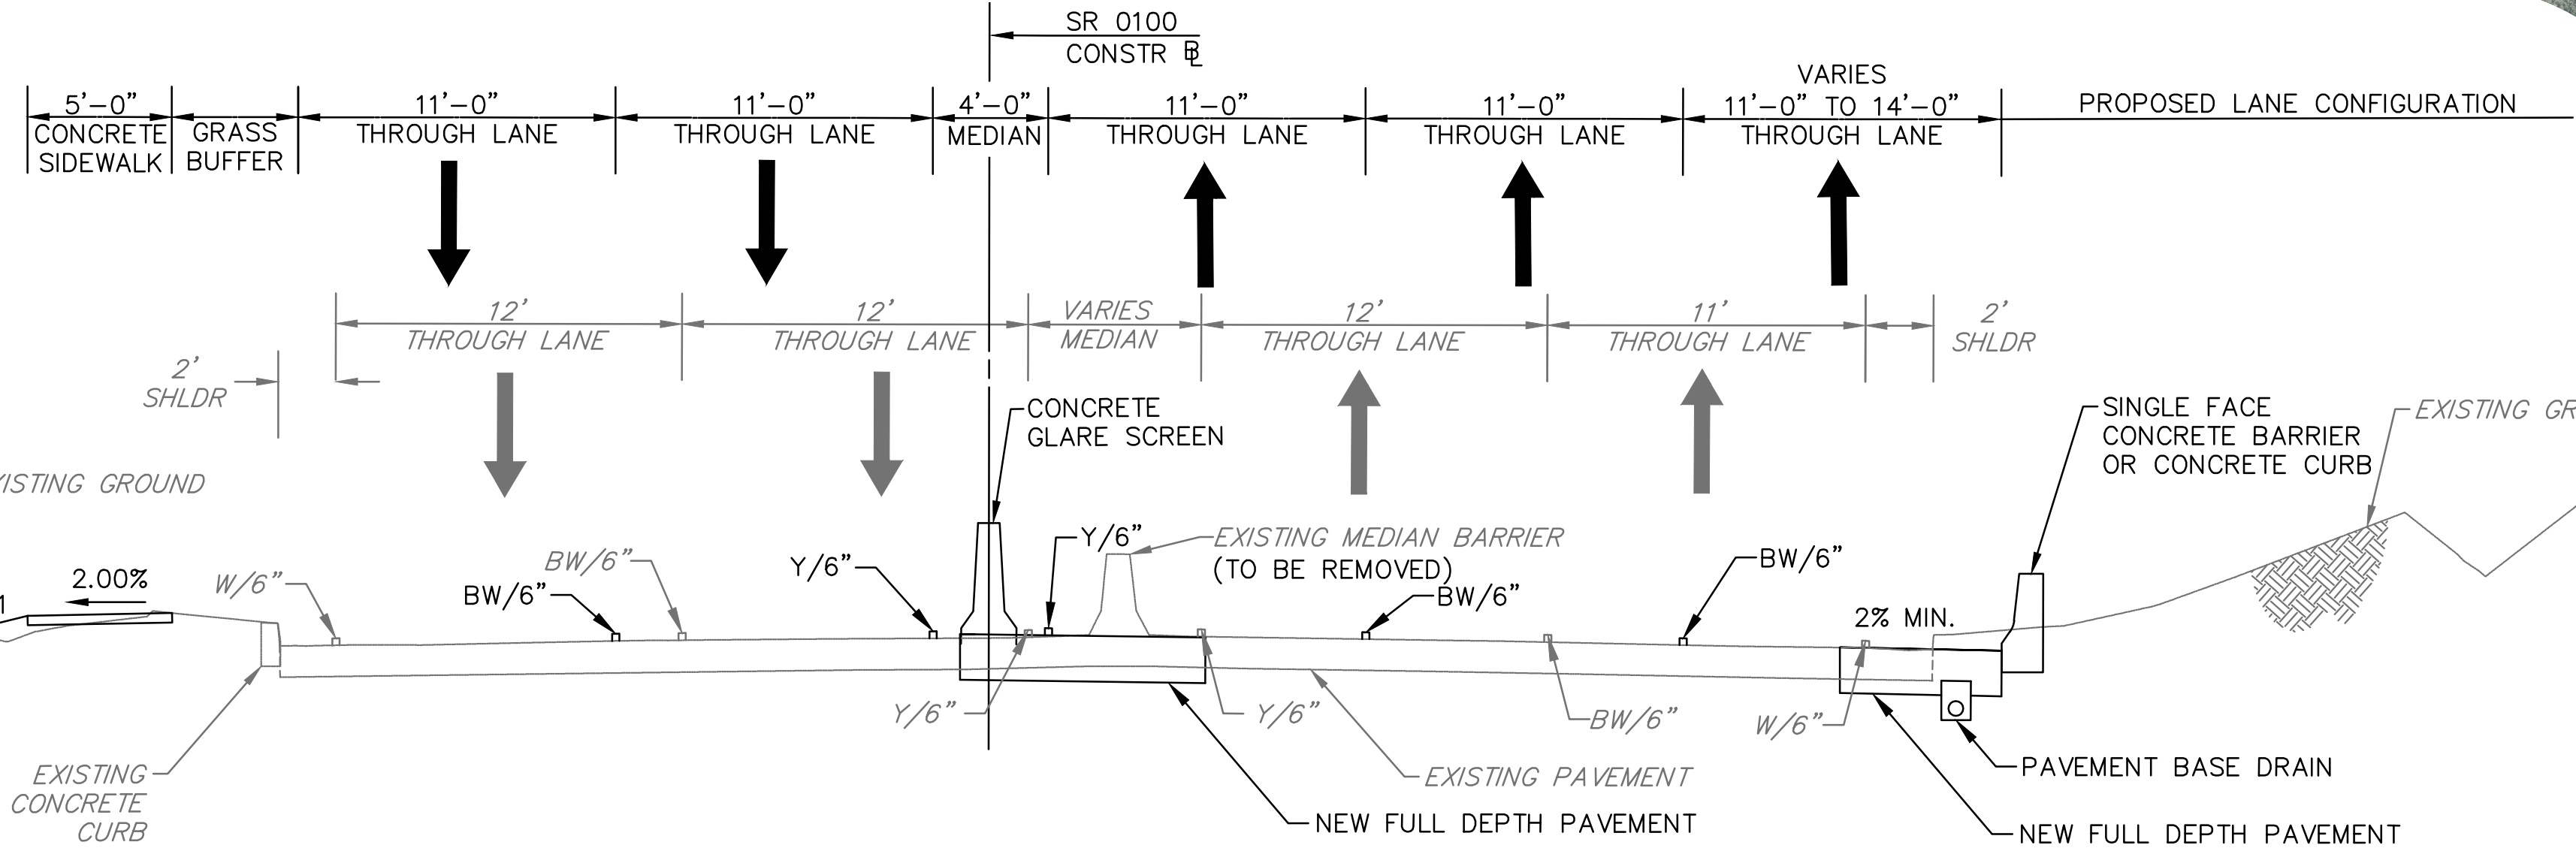

DETAIL A-A: POTTSTOWN PIKE AT RAIL OVERPASS

**LEGEND**

- LANES
- SHOULDERS
- PROPOSED SIDEWALK
- PROPOSED BARRIER / CURB / MEDIAN
- CHESTER VALLEY TRAIL TO EXTON TRAIN STATION CONNECTOR



**PA 100 NORTHBOUND AT EXTON TRAIN STATION  
 SR 0100 SEC CES (MPMS #118025)**

DESIGN - 2023 TO 2027  
 LET DATE - 4/30/2027  
 CONSTRUCTION - 12 TO 15 MONTHS

